


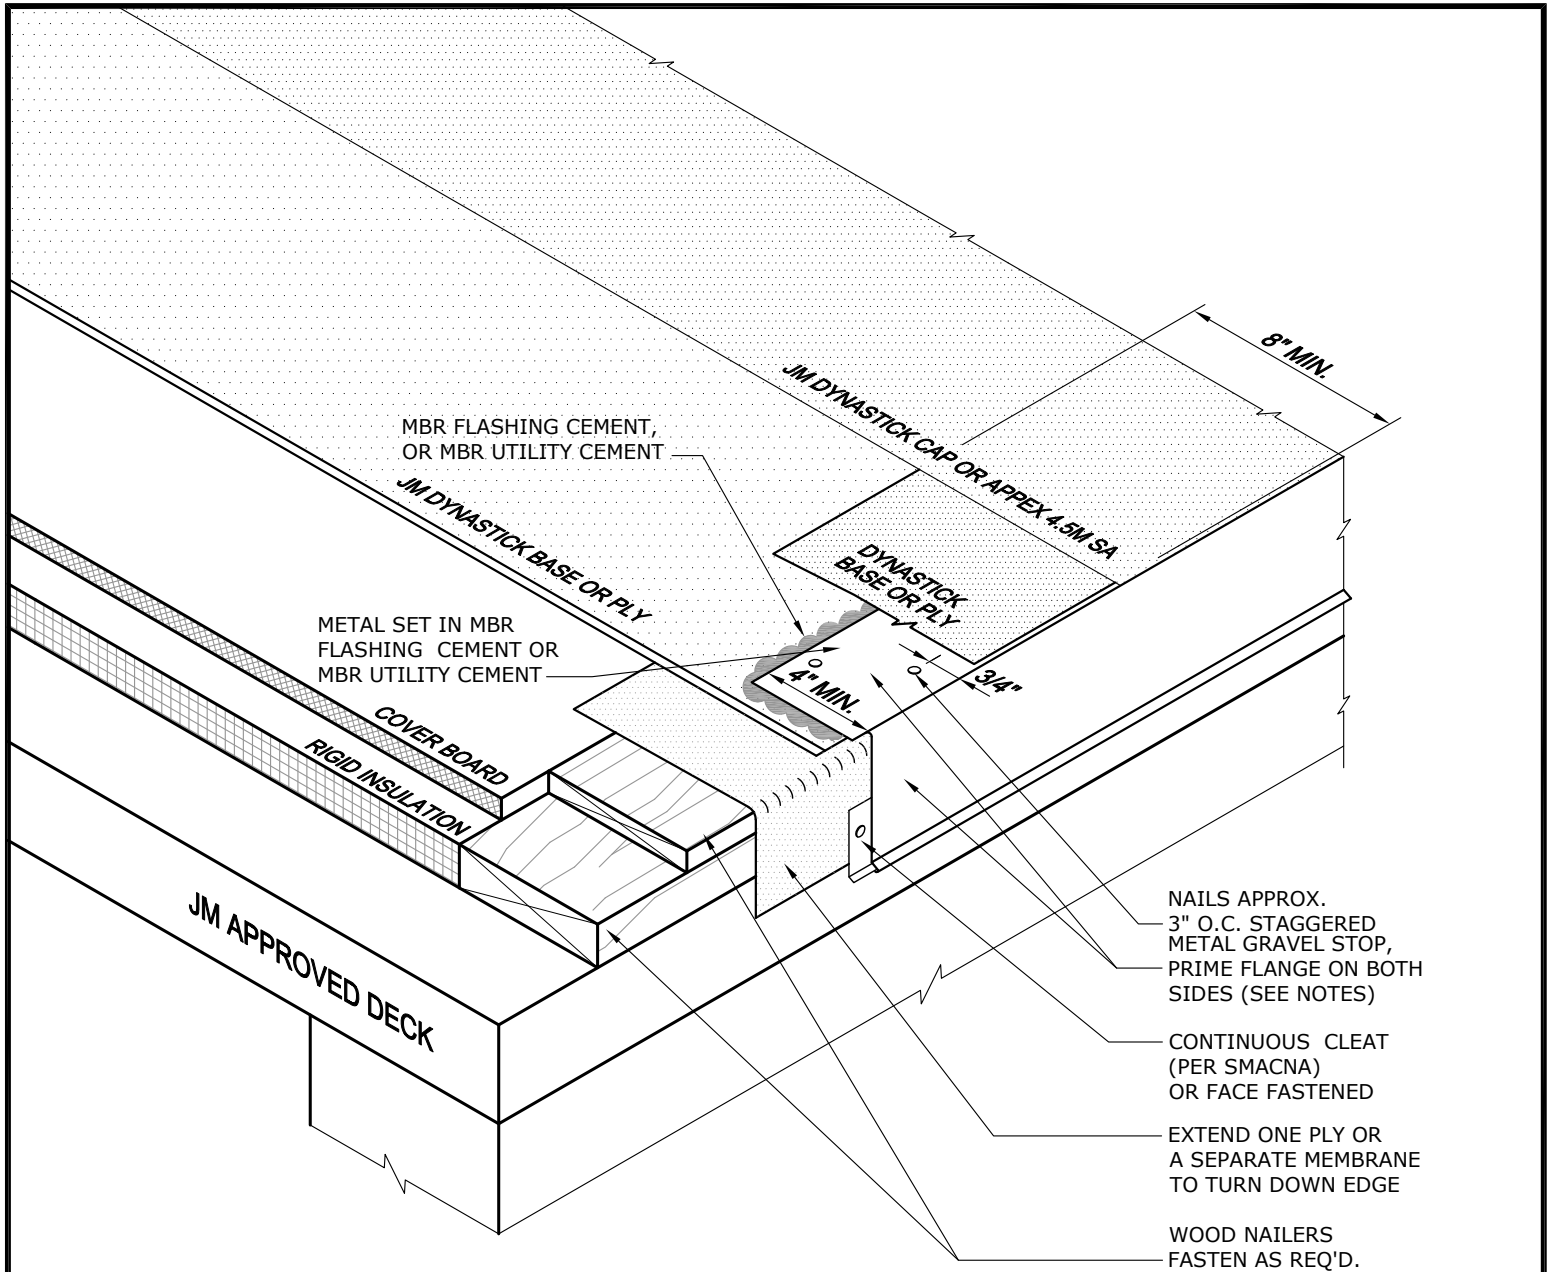

NOTES:

1. REFER TO JOHNS MANVILLE WEBSITE (www.jm.com) FOR MOST UP-TO-DATE INFORMATION.
2. THE TAPERED EDGE STRIP (OPTIONAL), IS USED FOR NON-DRAINING EDGES TO KEEP PONDING WATER OFF THE FLASHING LAPS. IF THE EDGE IS DESIGNED TO EVACUATE WATER FROM THE ROOF, THE TAPERED EDGE STRIP IS ELIMINATED AND THE TOP OF THE WOOD NAILER WILL BE AT A HEIGHT FLUSH WITH THE TOP OF THE FLAT COVER BOARD OR SUBSTRATE.
3. ANY CARPENTRY, METAL WORK, OR MASONRY CONSTRUCTION SHOULD BE DESIGNED AND CONSTRUCTED IN ACCORDANCE WITH LOCAL CODE REQUIREMENTS AND/OR PROJECT SPECIFICATIONS. THESE COMPONENTS SHOULD BE REVIEWED AND APPROVED BY A LICENSED DESIGN PROFESSIONAL. CONTACT JM TECHNICAL FOR METAL OPTIONS TO BE INCLUDED WITHIN THE JM NDL GUARANTEE.
4. SHOP FABRICATED GRAVEL STOP SHOULD BE INSTALLED IN ACCORDANCE WITH SMACNA AND/OR NRCA GUIDELINES. LAPS SHALL UTILIZE EITHER APPROVED SPLICE PLATES OR 4" MINIMUM OVERLAPS WITH A APPROVED SEALANT.
5. PLEASE SEE BITUMINOUS FLASHING SPECIFICATIONS FOR A FULL DESCRIPTION OF INSTALLATION INSTRUCTIONS AND REQUIREMENTS WHICH ARE CONSIDERED A PART OF THIS DETAIL.
6. USE ASPHALT PRIMER ON GRAVEL STOP FLANGES WHEN USING MBR UTILITY CEMENT. USE PERMAFLASH PRIMER ON GRAVEL STOP FLANGES WHEN USING MBR FLASHING CEMENT.

DRAWING NO.

DSA-4 (GS-ALT)

FLASHING EDGE

SCALE

N.T.S

ISSUE DATE

04-15-26

MEMBRANE TYPE:

BUR

MAXIMUM GUARANTEE TERM:

ROOF EDGE GRAVEL STOP (ALTERNATE)

Johns Manville is a manufacturer of commercial roofing products and offers this general conceptual information to you as a courtesy for general educational purposes only. This complimentary assistance is not to be either used or relied upon by anyone as a substitute for professional engineering design and documentation required by any building code, contract, or applicable law. By accepting the general conceptual information, you agree it does not constitute any representations, endorsements of, or an assumption by Johns Manville of any duty or liability for either the adequacy of the design of a building, any of its components or the sufficiency of any construction.

