


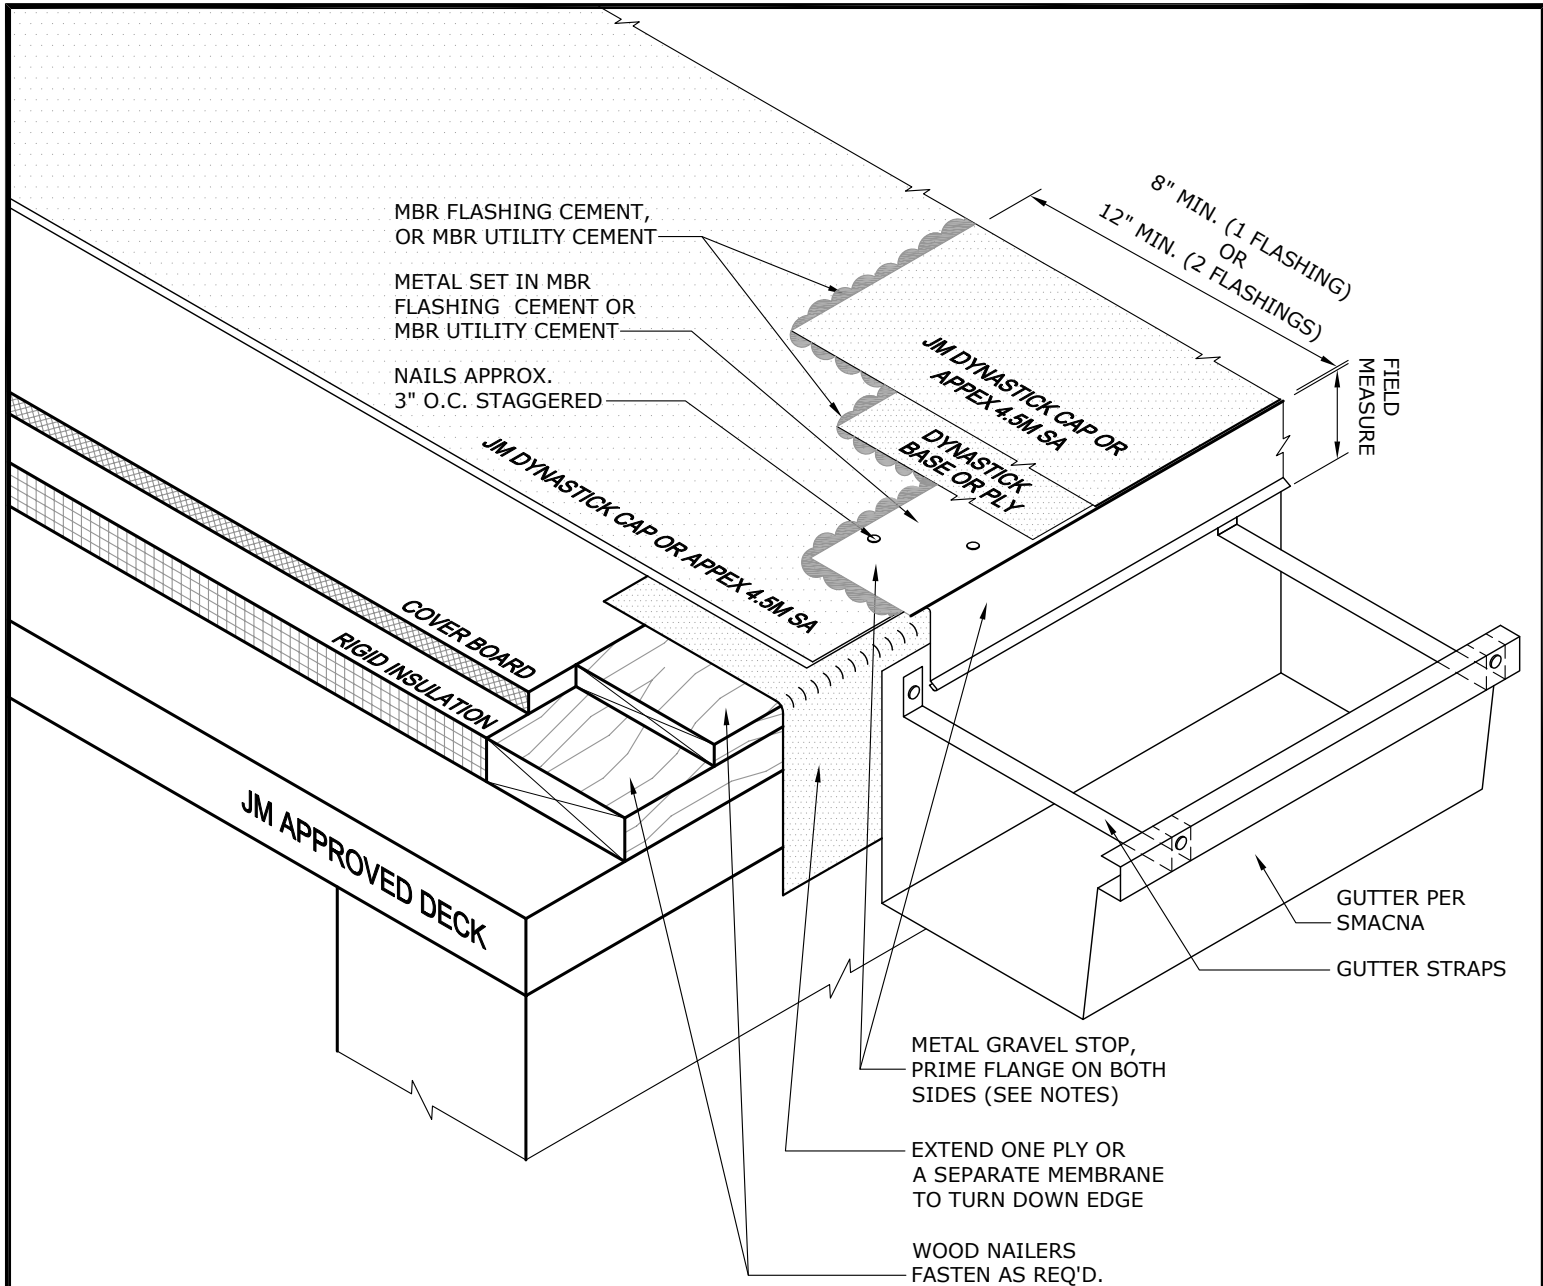

NOTES:

1. REFER TO JOHNS MANVILLE WEBSITE (www.jm.com) FOR MOST UP-TO-DATE INFORMATION.
2. *AN SBS BACKER PLY EXTENDING 8" FROM THE EDGE OF THE ROOF IS REQUIRED FOR EXTENDED TERM 25 AND 30 YEAR GUARANTEES.
3. ANY CARPENTRY, METAL WORK, OR MASONRY CONSTRUCTION SHOULD BE DESIGNED AND CONSTRUCTED IN ACCORDANCE WITH LOCAL CODE REQUIREMENTS AND/OR PROJECT SPECIFICATIONS. THESE COMPONENTS SHOULD BE REVIEWED AND APPROVED BY A LICENSED DESIGN PROFESSIONAL. CONTACT JM TECHNICAL FOR METAL OPTIONS TO BE INCLUDED WITHIN THE JM NDL GUARANTEE.
4. SHOP FABRICATED GRAVEL STOPS AND GUTTERS SHOULD BE INSTALLED IN ACCORDANCE WITH SMACNA AND/OR NRCA GUIDELINES. GRAVEL STOP LAPS SHALL UTILIZE EITHER APPROVED SPLICE PLATES OR 4" MINIMUM OVERLAPS WITH APPROVED SEALANT.
5. PLEASE SEE BITUMINOUS FLASHING SPECIFICATIONS FOR A FULL DESCRIPTION OF INSTALLATION INSTRUCTIONS AND REQUIREMENTS WHICH ARE CONSIDERED A PART OF THIS DETAIL
6. USE ASPHALT PRIMER ON GRAVEL STOP FLANGES WHEN USING MBR UTILITY CEMENT. USE PERMAFLASH PRIMER ON GRAVEL STOP FLANGES WHEN USING MBR FLASHING CEMENT.

DRAWING NO.

DSA-4 (GTR)
FLASHING EDGE

ROOF EDGE GUTTER

MEMBRANE TYPE:
BUR

SCALE
N.T.S

ISSUE DATE
04-15-26

MAXIMUM GUARANTEE TERM:

Johns Manville is a manufacturer of commercial roofing products and offers this general conceptual information to you as a courtesy for general educational purposes only. This complimentary assistance is not to be either used or relied upon by anyone as a substitute for professional engineering design and documentation required by any building code, contract, or applicable law. By accepting the general conceptual information, you agree it does not constitute any representations, endorsements of, or an assumption by Johns Manville of any duty or liability for either the adequacy of the design of a building, any of its components or the sufficiency of any construction.

