


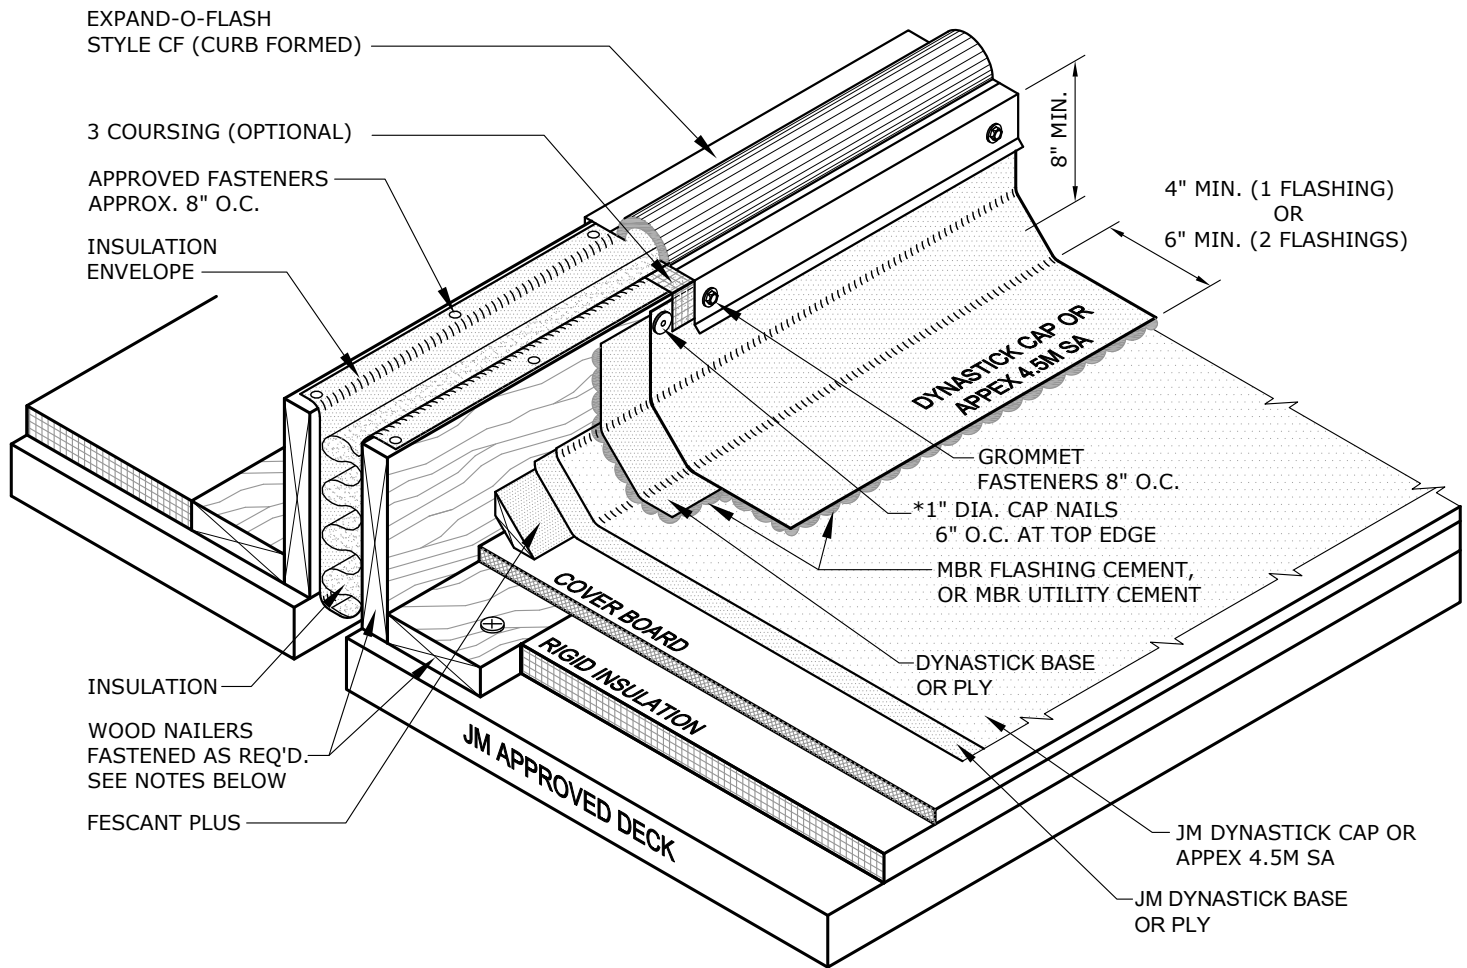

NOTES:

1. REFER TO JOHNS MANVILLE WEBSITE (www.jm.com) FOR MOST UP-TO-DATE INFORMATION.
2. * A TERMINATION BAR FASTENED 6" O.C. IS AN ACCEPTABLE SECUREMENT ALTERNATIVE ALONG THE TOP EDGE OF THE FLASHING.
3. ANY CARPENTRY, METAL WORK, OR MASONRY CONSTRUCTION SHOULD BE DESIGNED AND CONSTRUCTED IN ACCORDANCE WITH LOCAL CODE REQUIREMENTS AND/OR PROJECT SPECIFICATIONS. THESE COMPONENTS SHOULD BE REVIEWED AND APPROVED BY A LICENSED DESIGN PROFESSIONAL.
4. VERTICAL JOINTS ARE TO BE OVERLAPPED 4" MINIMUM FOR ALL APPLICATIONS. 3 COURSING WITH MBR UTILITY CEMENT AND FABRIC OR JM MBR FLASHING CEMENT IS RECOMMENDED ON ALL VERTICAL FLASHING LAPS AND INSIDE/OUTSIDE CORNERS EXTENDING PAST LEADING EDGE OF CANT STRIP.
5. PLEASE SEE BITUMINOUS FLASHING SPECIFICATIONS FOR A FULL DESCRIPTION OF INSTALLATION INSTRUCTIONS AND REQUIREMENTS WHICH ARE CONSIDERED A PART OF THIS DETAIL.
6. INSTALL EXPAND-O-FLASH IN ACCORDANCE WITH APPLICATION INSTRUCTIONS INCLUDED WITH THE PRODUCT. PREFABRICATED TRANSITIONS, INSIDE/OUTSIDE CORNERS, ETC. ARE AVAILABLE TO COMPLETE THE INSTALLATION.
7. THE VERTICAL WOOD CURB SHOULD BE FASTENED TO THE DECK ONLY.

DRAWING NO.

DSA-7

EXPANSION JOINTS

SCALE
N.T.S

ISSUE DATE
04-15-26

CURB MOUNTED ROOF TO ROOF EXPANSION JOINT COVER

MEMBRANE TYPE:
BUR

MAXIMUM GUARANTEE TERM:

Johns Manville is a manufacturer of commercial roofing products and offers this general conceptual information to you as a courtesy for general educational purposes only. This complimentary assistance is not to be either used or relied upon by anyone as a substitute for professional engineering design and documentation required by any building code, contract, or applicable law. By accepting the general conceptual information, you agree it does not constitute any representations, endorsements of, or an assumption by Johns Manville of any duty or liability for either the adequacy of the design of a building, any of its components or the sufficiency of any construction.

