


JM EDUCATION FACILITY HYBRID ASSEMBLY PLATES

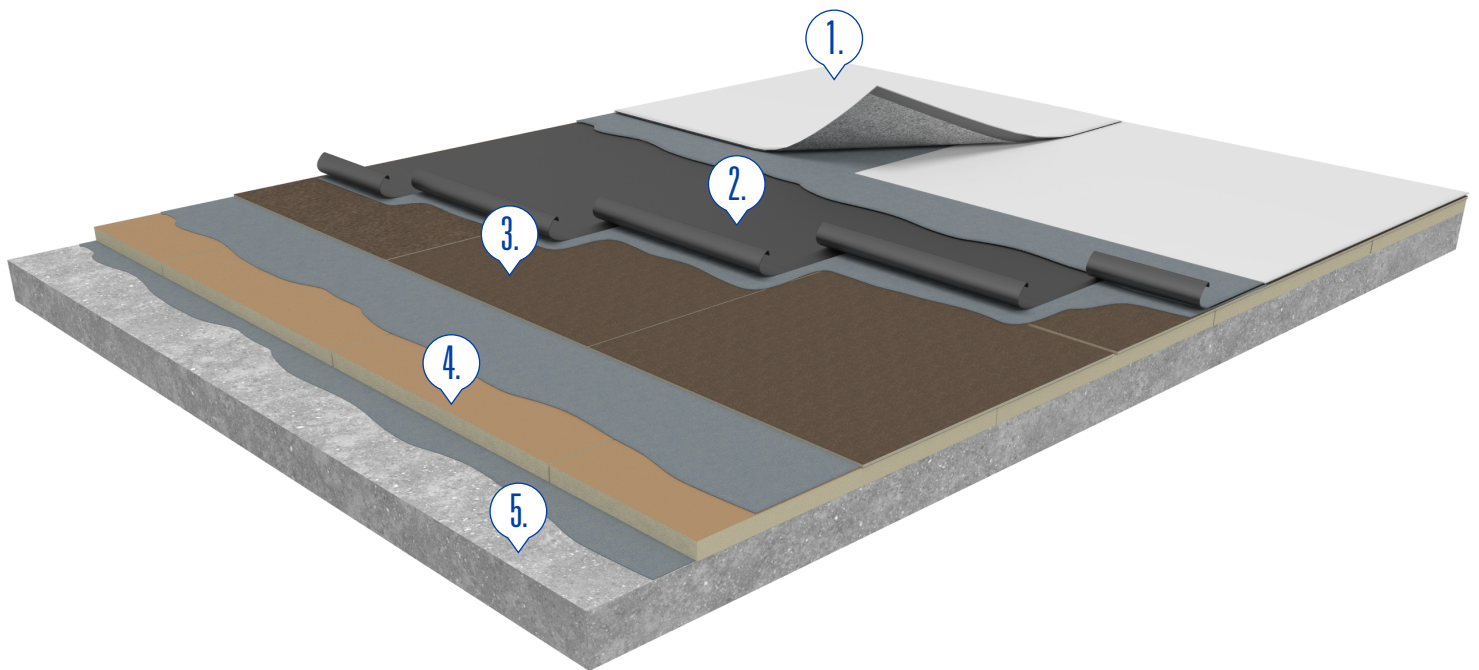

1. JM TPO FB – 150 or 175 mil adhered in asphalt
or
JM PVC FB - 60 or 80 mil adhered in asphalt.
2. One or more layers of DynaBase, DynasBase® PR, Dynalastic® 180S, or DynaLastic® 250S adhered in asphalt.
3. RetroPlus™ Roof Board adhered in asphalt.
4. ENRGY 3® Insulation asphalt applied.
5. Primed Concrete Deck.