


Insulation Detail Patterns for Fully Adhered Membrane

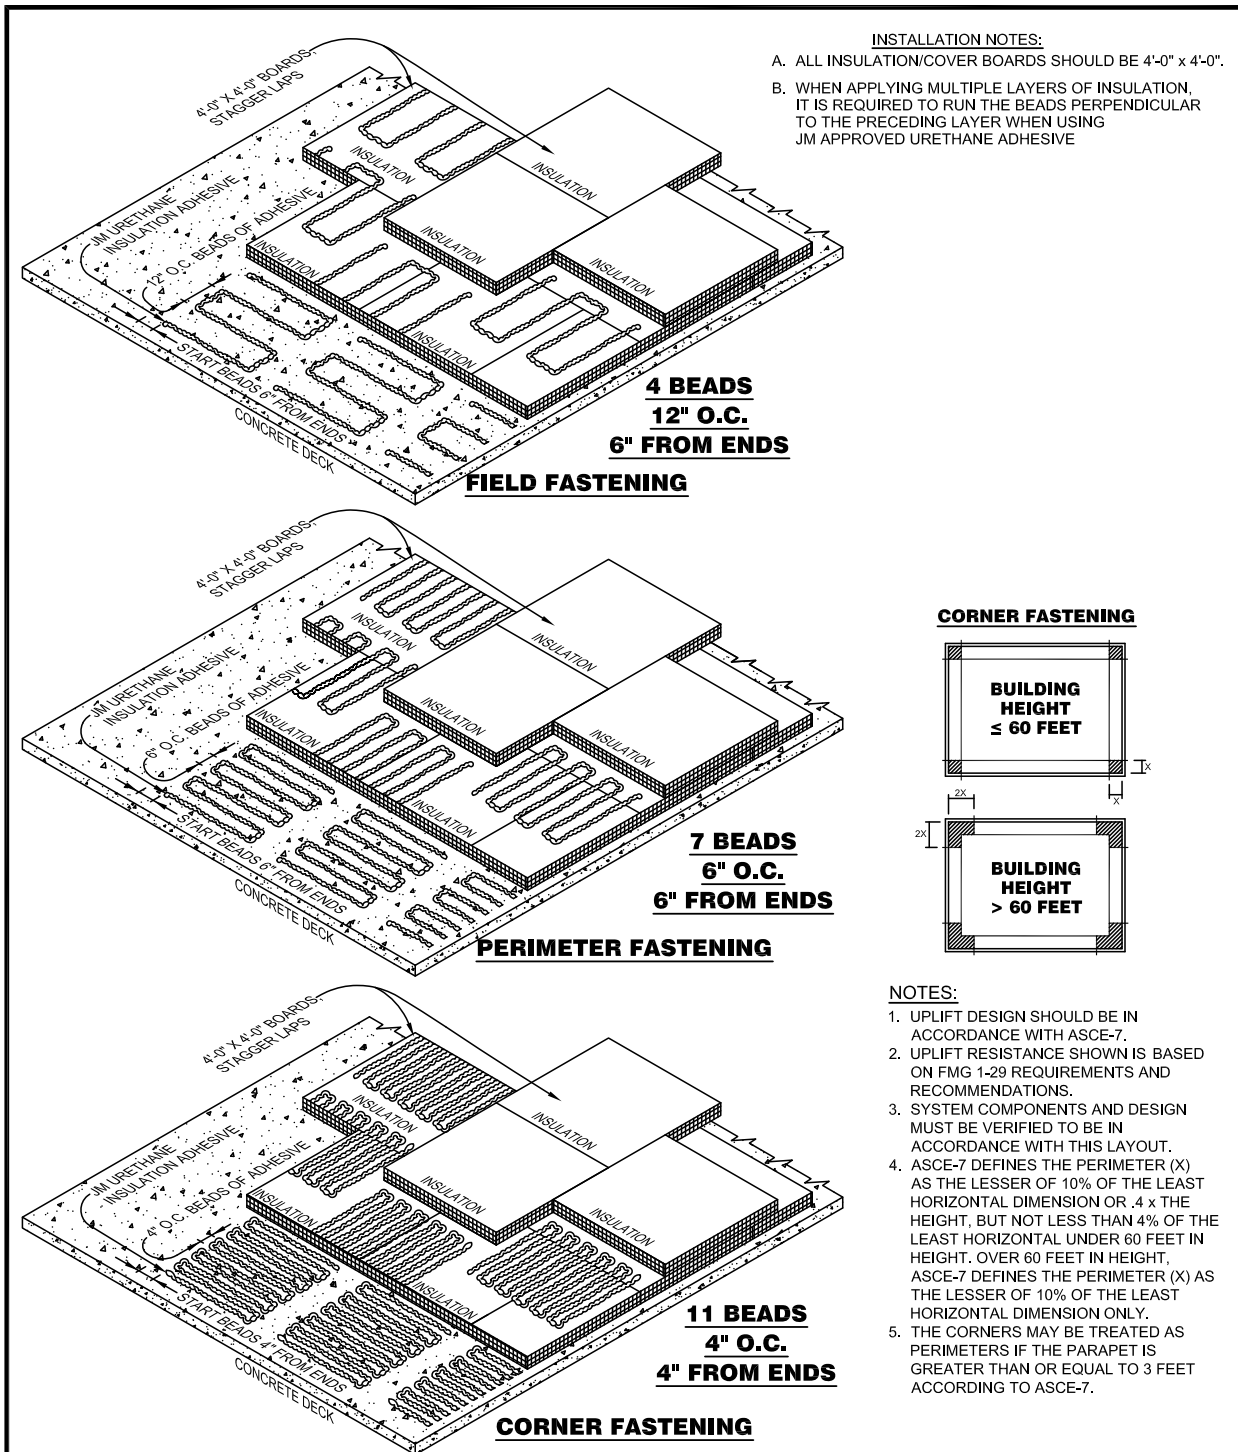

URETHANE ADHESIVE @ INSULATION/ LAYERED BOARDS (12" O.C. FIELD)			
DRAWING NO. UA-12 INS	SCALE N.T.S	ISSUE DATE 11-01-12	REV. NO. 1
CAD FILE: JM_UA_INSULATION_12.dwg			Johns Manville is a manufacturer of commercial roofing products and offers this general conceptual information to you as a courtesy. This complimentary assistance is not to be used or relied upon by anyone as a substitute for professional engineering design and documentation required by building code, contract, or applicable law. By accepting these comments you agree they do not constitute any representations, endorsements of, or an assumption by Johns Manville of any liability for either the adequacy of the design of this building or any other material not supplied by Johns Manville.

