


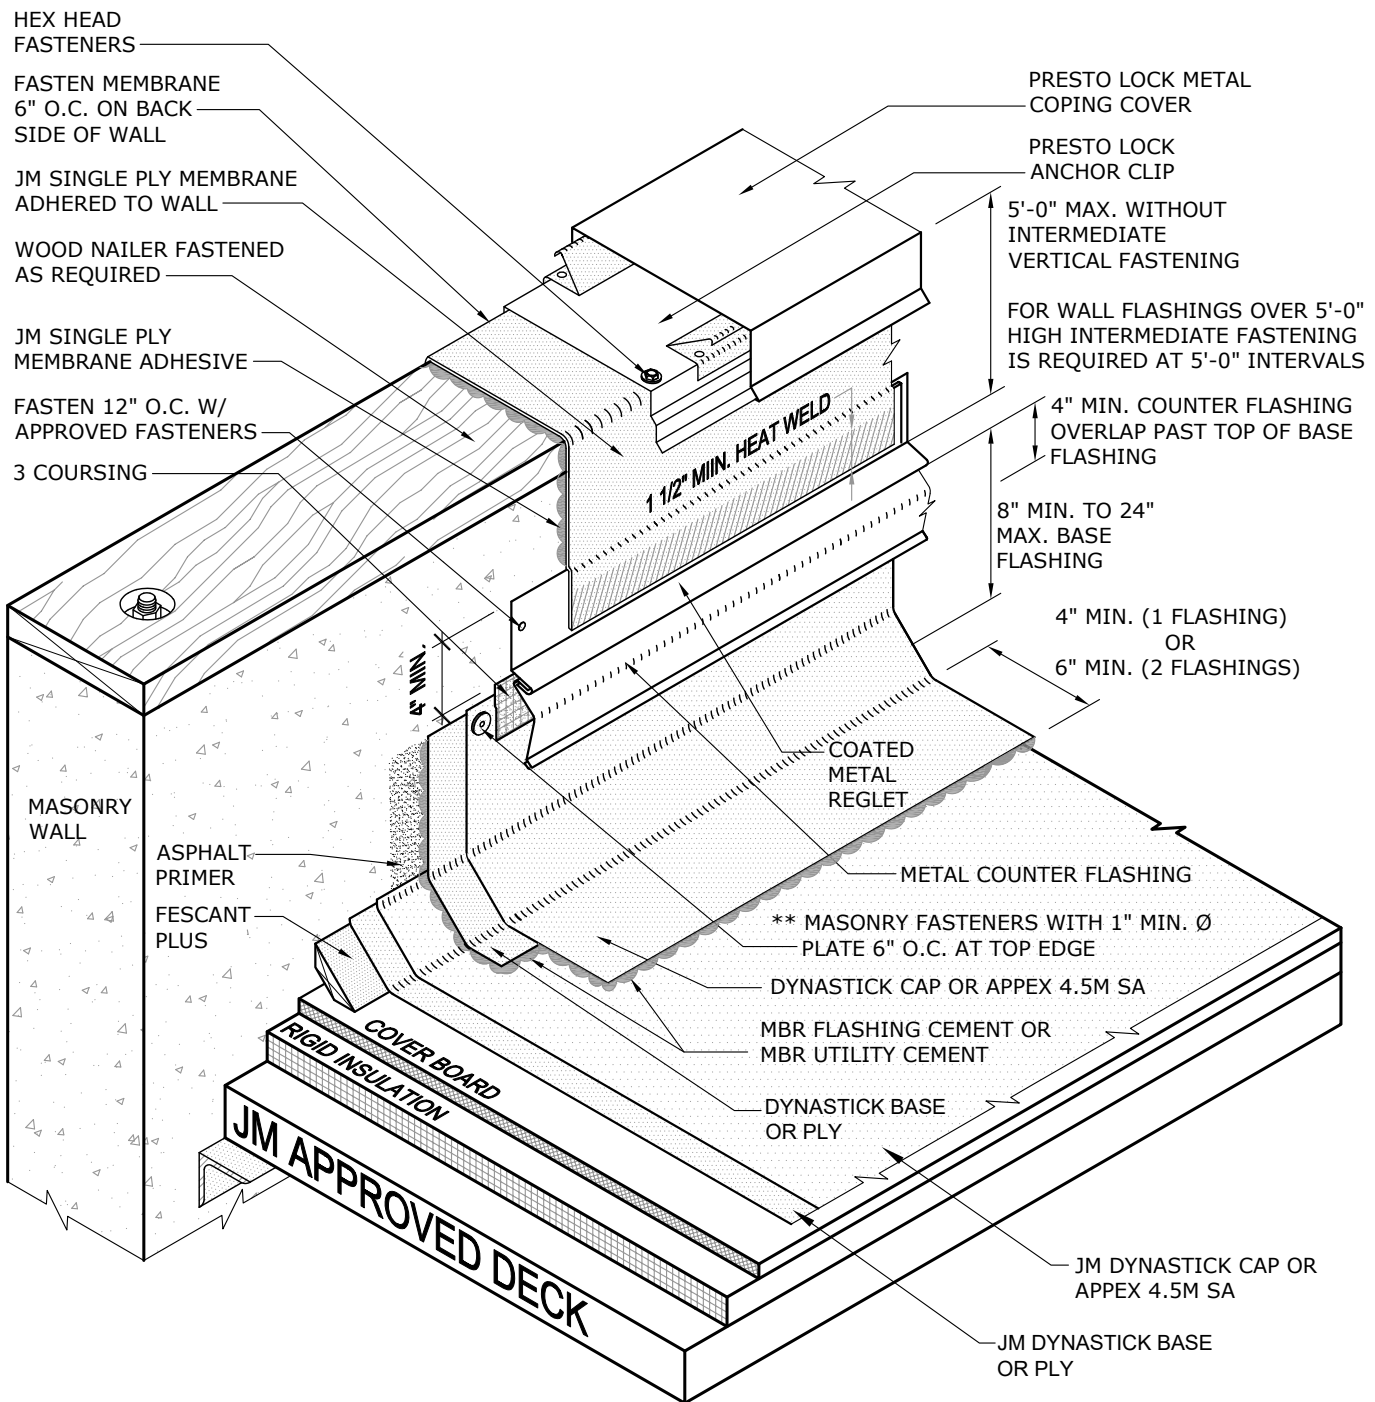

NOTES:

1. REFER TO JOHNS MANVILLE WEBSITE (www.jm.com) FOR MOST UP-TO-DATE INFORMATION.
2. **A TERMINATION BAR FASTENED 6" O.C. IS AN ACCEPTABLE SECUREMENT ALTERNATIVE ALONG THE TOP EDGE OF THE FLASHING.
3. ANY CARPENTRY, METAL WORK, OR MASONRY CONSTRUCTION SHOULD BE DESIGNED AND CONSTRUCTED IN ACCORDANCE WITH LOCAL CODE REQUIREMENTS AND/OR PROJECT SPECIFICATIONS. THESE COMPONENTS SHOULD BE REVIEWED AND APPROVED BY A LICENSED DESIGN PROFESSIONAL.
4. INSTALL PRESTO LOCK COPING IN ACCORDANCE WITH INSTALLATION INSTRUCTIONS INCLUDED WITH THE PRODUCT. PREFABRICATED INSIDE/OUTSIDE CORNERS AND END CAPS ARE AVAILABLE TO COMPLETE THE INSTALLATION. SHOP FABRICATED COPINGS SHOULD BE INSTALLED IN ACCORDANCE WITH SMACNA GUIDELINES.
5. VERTICAL JOINTS ARE TO BE OVERLAPPED 4" MINIMUM FOR ALL APPLICATIONS. 3 COURSING WITH MBR UTILITY CEMENT AND FABRIC OR JM MBR FLASHING CEMENT IS RECOMMENDED ON ALL VERTICAL FLASHING LAPS. IT IS REQUIRED ON INSIDE/OUTSIDE CORNERS EXTENDING PAST LEADING EDGE OF CANT STRIPS.
6. PLEASE SEE BITUMINOUS FLASHING SPECIFICATIONS FOR A FULL DESCRIPTION OF INSTALLATION INSTRUCTIONS AND REQUIREMENTS WHICH ARE CONSIDERED A PART OF THIS DETAIL.

DRAWING NO.

DSA-15

FLASHING WALL

SCALE
N.T.S

ISSUE DATE
04-15-26

SINGLE PLY WALL COVERING WITH BITUMINOUS BASE FLASHING

MEMBRANE TYPE:
BUR

MAXIMUM GUARANTEE TERM:

Johns Manville is a manufacturer of commercial roofing products and offers this general conceptual information to you as a courtesy for general educational purposes only. This complimentary assistance is not to be either used or relied upon by anyone as a substitute for professional engineering design and documentation required by any building code, contract, or applicable law. By accepting the general conceptual information, you agree it does not constitute any representations, endorsements of, or an assumption by Johns Manville of any duty or liability for either the adequacy of the design of a building, any of its components or the sufficiency of any construction.

