
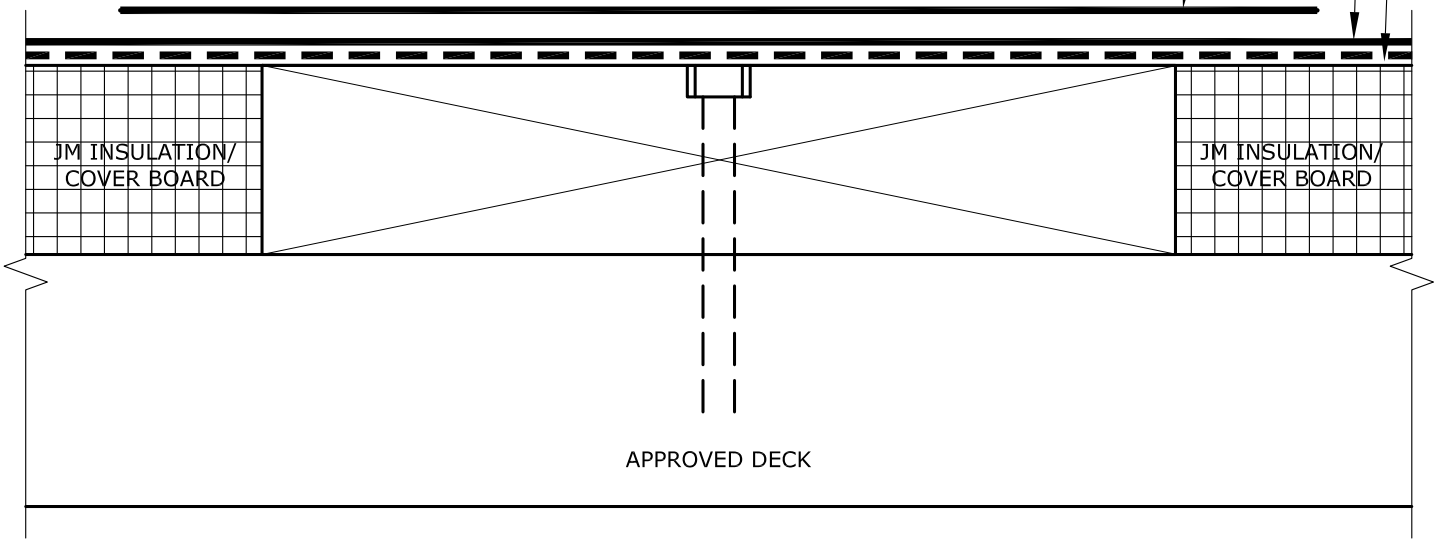


WOOD SUPPORT BLOCK  
2x6 OR LARGER -TYP.

JM EPDM MEMBRANE  
ADHESIVE (FOR ADHERED  
SPECIFICATIONS ONLY)


JM EPDM MEMBRANE  
ADHERED, BALLASTED  
OR MECHANICALLY FASTENED

JM EPDM MEMBRANE  
(LOOSE LAID) MINIMUM  
TWO TIMES WIDTH OF  
SUPPORT BLOCK

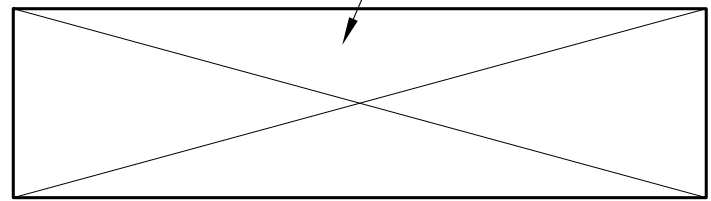

**NOTES:**

1. REFER TO JOHNS MANVILLE WEBSITE ([www.jm.com](http://www.jm.com)) FOR MOST UP-TO-DATE INFORMATION.
2. PLEASE SEE SINGLE PLY FLASHING SPECIFICATIONS FOR A FULL DESCRIPTION OF INSTALLATION INSTRUCTIONS AND REQUIREMENTS WHICH ARE CONSIDERED A PART OF THIS DETAIL.
3. ANY CARPENTRY OR METAL WORK SHOULD BE DESIGNED AND CONSTRUCTED IN ACCORDANCE WITH LOCAL CODE REQUIREMENTS AND/OR PROJECT SPECIFICATIONS. THESE COMPONENTS SHOULD BE REVIEWED AND APPROVED BY A LICENSED DESIGN PROFESSIONAL.

DRAWING NO. <b>E-PT-02</b>		<b>SUPPORT ( MEDIUM)</b>		
NEW DETAIL		MEMBRANE TYPE: JM EPDM		
SCALE N.T.S	ISSUE DATE 7-10-17	MAXIMUM GUARANTEE TERM: 20 YEAR		
<small>Johns Manville is a manufacturer of commercial roofing products and offers this general conceptual information to you as a courtesy. This complimentary assistance is not to be used or relied upon by anyone as a substitute for professional engineering design and documentation required by building code, contract, or applicable law. By accepting these comments you agree they do not constitute any representations, endorsements of, or an assumption by Johns Manville of any liability for either the adequacy of the design of this building or any other material not supplied by Johns Manville.</small>				